
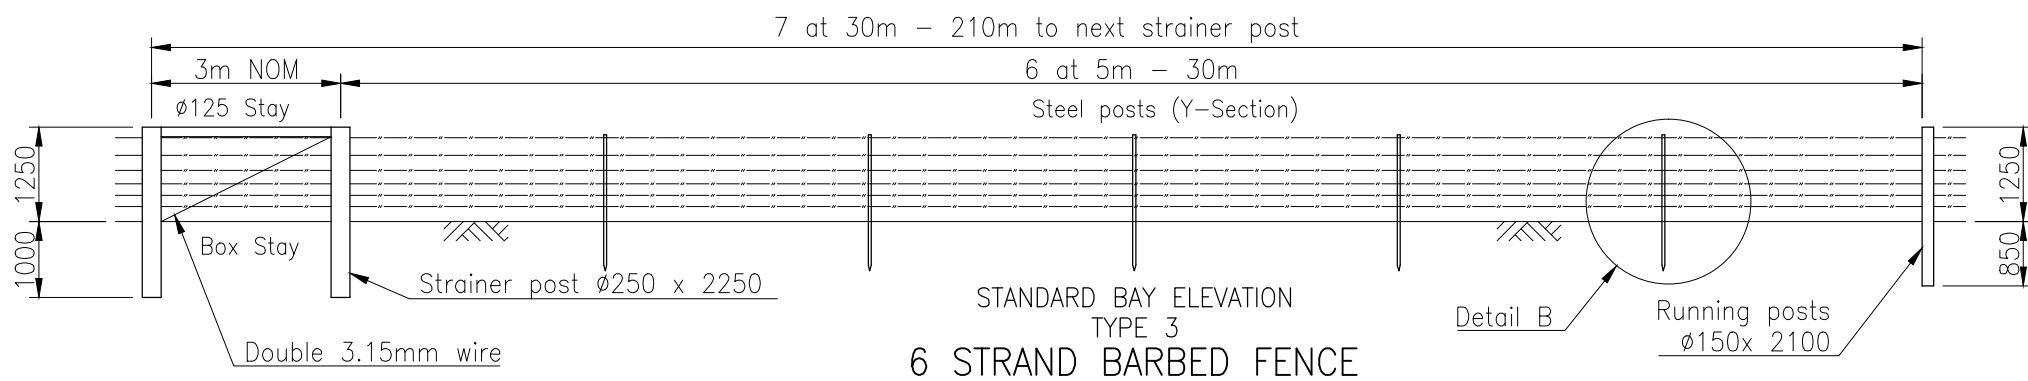


TYPE 1
4 STRAND BARBED FENCE

NOTES:

1. Timber posts and struts shall be of approved hardwood.
2. All buried timber to be creosoted to AS 1143.
3. Steel posts are standard 1.8m (6 ft) BHP star pickets. Black tar, bronze star or galvanized to AS 1650, refer project documentation.
4. At alignment changes of less than 90 degrees, the box stay bisects the angle of change.
5. Galvanized fencing wire to AS 2423.
6. All dimensions in millimeters, unless shown otherwise.
7. Barbed wire not approved in urban areas.

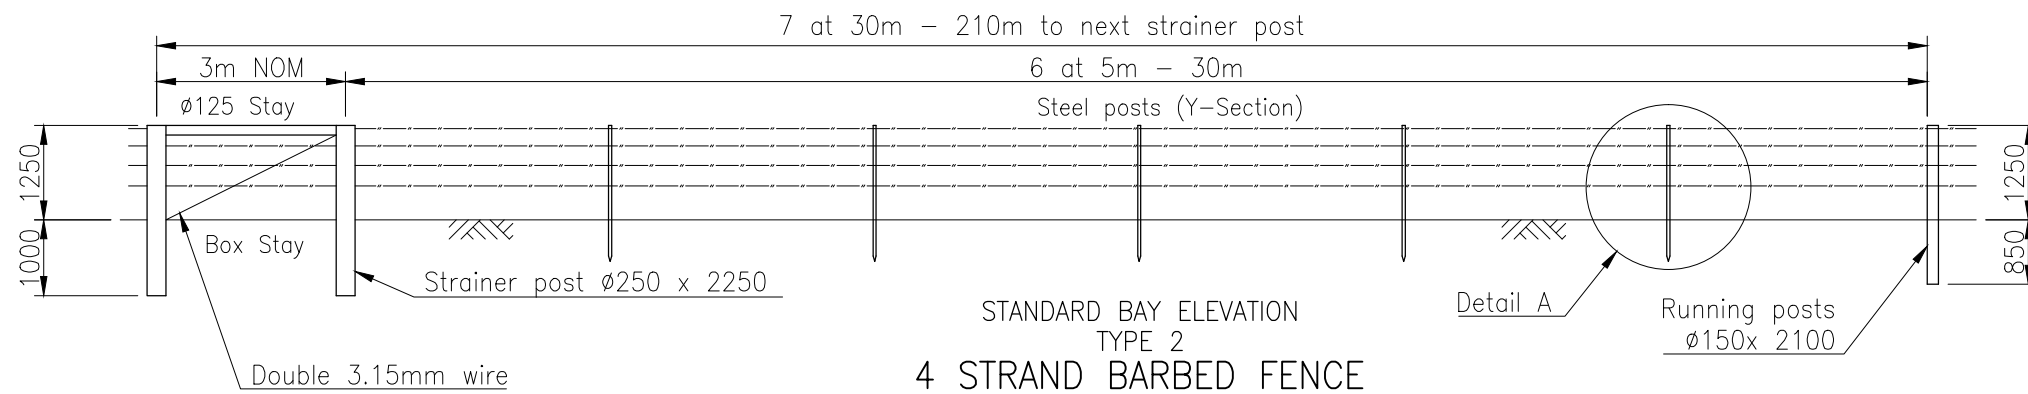

APPLICABILITY TABLE								
Council	BSC	CHRC	GRC	IRC	LSC	MRC	RRC	
Applicable	Yes	Yes	Yes	Yes	Yes	Yes	Yes	Yes

REVISIONS	DATE
E IRC ADDED	12/2016
D GRC AND LSC ADDED	09/2014
C MRC ADDED	04/2011
B DRAWING NAME AMENDED	07/2010
A POST AMALGAMATION REVIEW	01/2010

DISCLAIMER.
The authors and sponsoring organisations shall have no liability or responsibility to the user or any other person or entity with respect to any liability, loss or damage caused or alleged to be caused, directly or indirectly, by the adoption and use of these Standard Drawings including, but not limited to, any interruption of service, loss of business or anticipatory profits, of consequential damages resulting from the use of these Standard Drawings. Persons must not rely on these Standard Drawings as the equivalent of, or a substitute for, project-specific design and assessment by an appropriately qualified professional.

Capricorn Municipal Development Guidelines
Incorporating:
Banana Shire Council (BSC) Livingstone Shire Council (LSC)
Central Highlands Regional Council (CHRC) Maranoa Regional Council (MRC)
Gladstone Regional Council (GRC) Rockhampton Regional Council (RRC)
Isaac Regional Council (IRC)

FOUR AND SIX STRAND
BARBED WIRE FENCE

GENERAL				
STANDARD DRAWING				
CMDG-G-010				
REV.	A	B	C	D