


NOTES:

1. FIGURED DIMENSIONS TO BE TAKEN IN PREFERENCE TO SCALED DIMENSIONS.
2. VERIFY ALL DIMENSIONS ON THE JOB BEFORE COMMENCING WORK OR PREPARING SHOP DRAWINGS.
3. ALL SHOP DRAWINGS MUST BE APPROVED BY COUNCIL BEFORE COMMENCING WORK.
4. DRAWINGS TO BE READ IN CONJUNCTION WITH RELEVANT SPECIFICATIONS.
5. EXAMPLE LAYOUT ONLY; PROJECT SPECIFIC LAYOUT TO BE SUBMITTED FOR APPROVAL PRIOR TO COMMENCEMENT.
6. AUSPOLE 6MTR. HINGED WATERCORP SPEC, REFER TO AUS-1806-11-D0-R0; RAG BOLT CAGE ASSEMBLY & FOOTING AS PER MANUFACTURERS DETAIL/LOCAL SLAB THICKENING 600Ø X 1450D, 8 X N20 MAIN BARS STIRRUPS R6-200, 4 OFF M20 X 800MM LONG HOOK BOLTS 105MM THREAD, SET 95MM ABOVE CONCRETE; PROVIDE 2 NUTS & WASHERS PER BOLT, USE ONE NUT & WASHER UNDER BASE PLATE FOR LEVELLING.
7. ORIENTATION OF SWITCHBOARD MAY BE CHANGED UPON SUBMITTAL.

CONDUIT LOCATIONS ARE INDICATIVE ONLY AND ARE TO BE CONFIRMED ON SITE

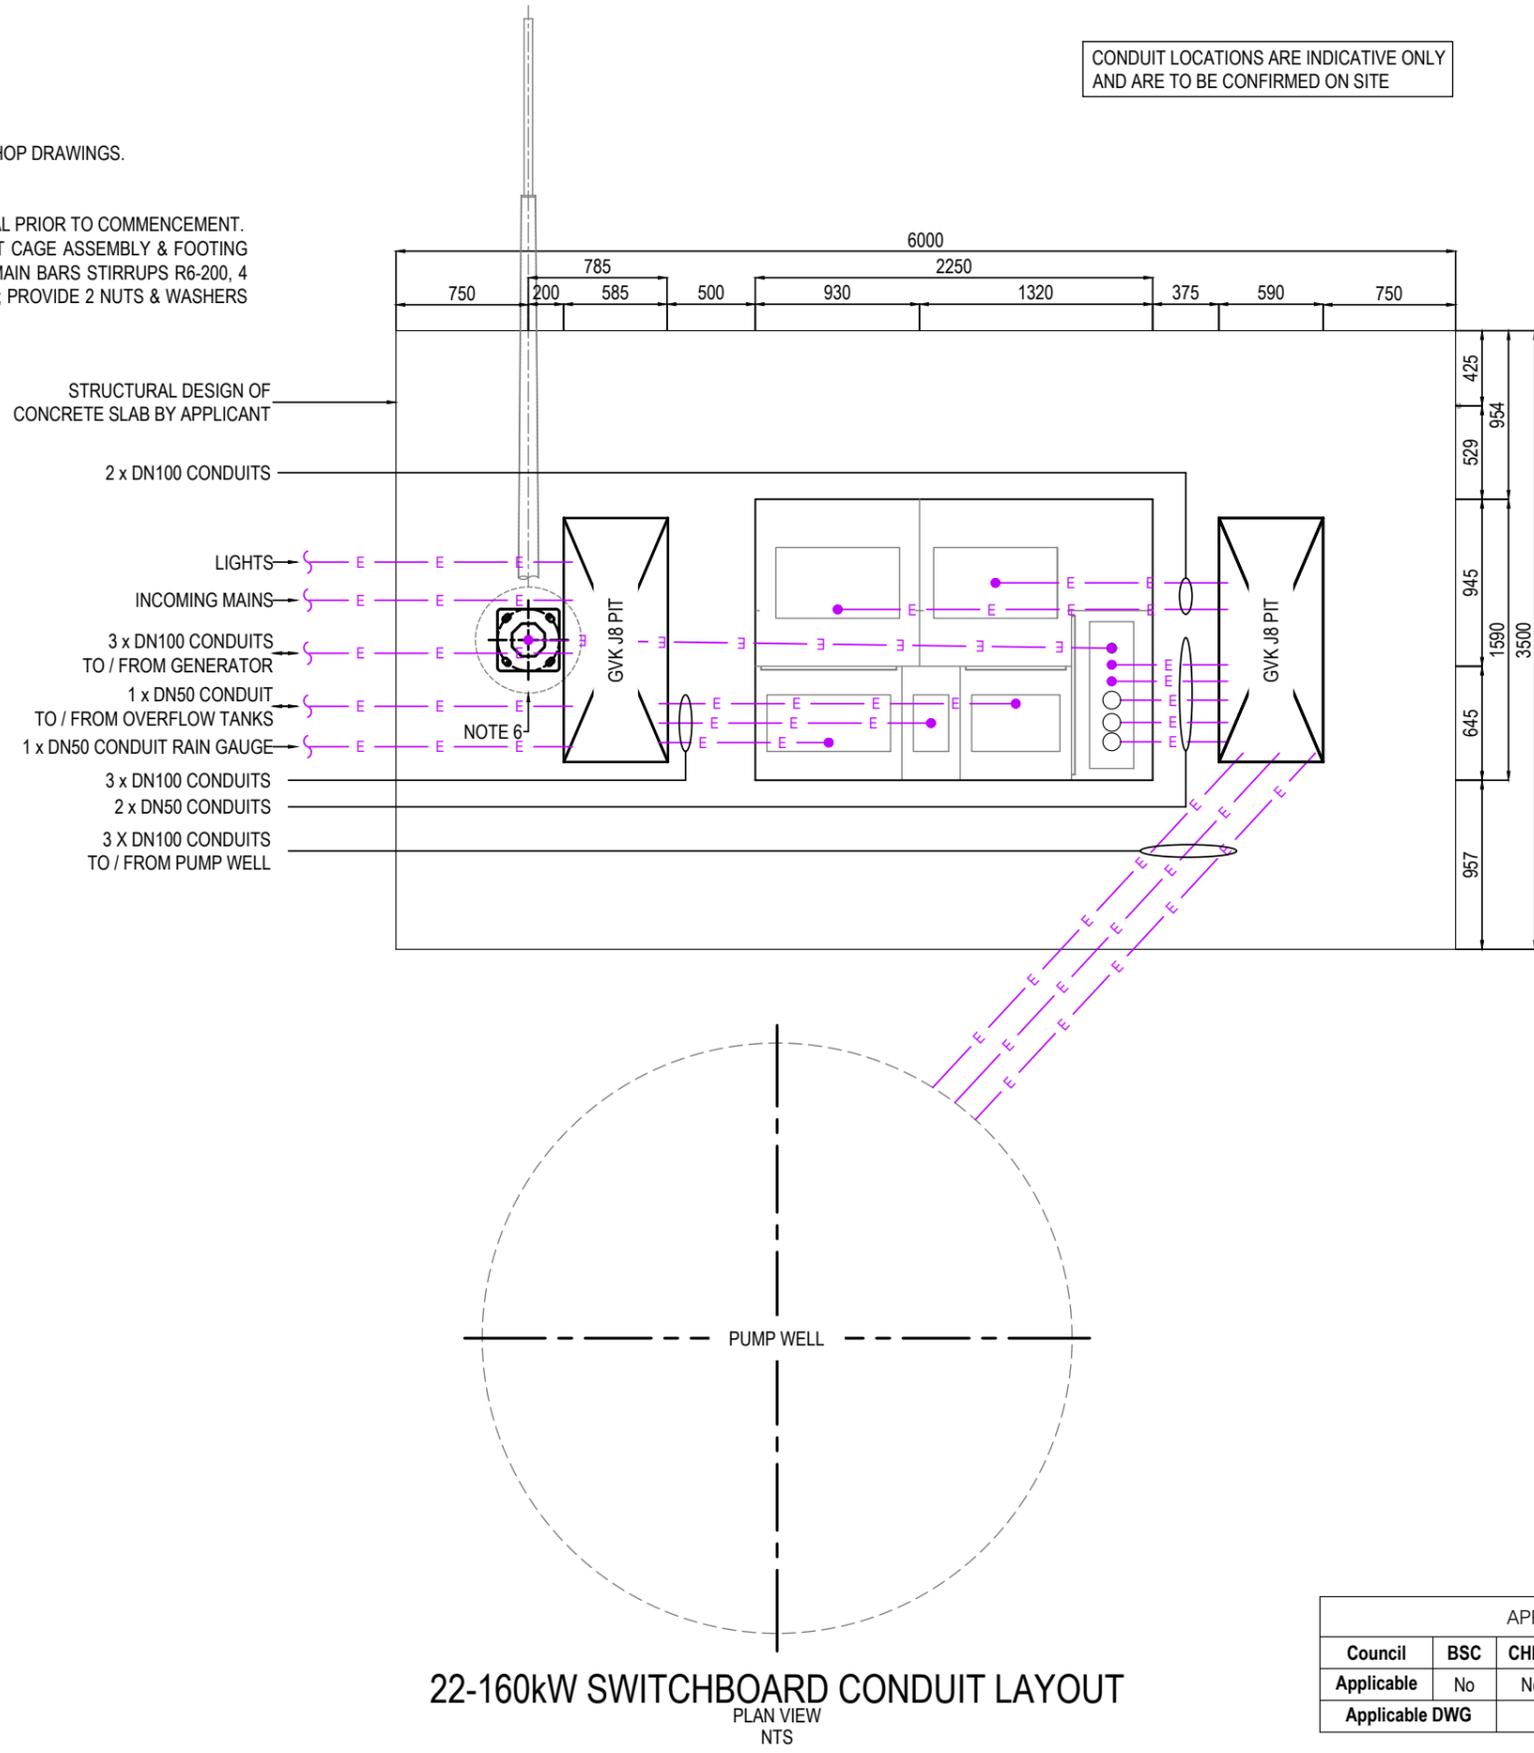

| APPLICABILITY TABLE | | | | | | | |
|---------------------|-----|------|-----|-----|-----|-----|-----|
| Council | BSC | CHRC | GRC | IRC | LSC | MRC | RRC |
| Applicable | No | No | Yes | No | No | No | No |
| Applicable DWG | | | | | | | |

| REVISIONS | DATE |
|---|---------|
| F PREVIOUSLY DRAWING S-050K REV B, LAYOUT AMENDED | 09/2022 |
| E REINFORCING DETAILS AMENDED | 12/2017 |
| D IRC ADDED | 11/2016 |
| C GRC AND LSC ADDED | 09/2014 |
| B RRC AMENDMENTS | 05/2011 |
| A ORIGINAL ISSUE | 01/2012 |

DISCLAIMER.

The authors and sponsoring organisations shall have no liability or responsibility to the user or any other person or entity with respect to any liability, loss or damage caused or alleged to be caused, directly or indirectly, by the adoption and use of these Standard Drawings including, but not limited to, any interruption of service, loss of business or anticipatory profits, of consequential damages resulting from the use of these Standard Drawings. Persons must not rely on these Standard Drawings as the equivalent of, or a substitute for, project-specific design and assessment by an appropriately qualified professional.

Capricorn Municipal Development Guidelines

Incorporating:

Banana Shire Council (BSC)
 Central Highlands Regional Council (CHRC)
 Gladstone Regional Council (GRC)
 Livingstone Shire Council (LSC)

Maranoa Regional Council (MRC)
 Rockhampton Regional Council (RRC)
 Isaac Regional Council (IRC)

SEWERAGE PUMP STATIONS

ELECTRICAL SERVICES LAYOUT 30-160kW

| SEWER | |
|------------------|-----------------------|
| STANDARD DRAWING | A3 |
| CMDG-S-051 | |
| REV. | A B C D E F |