


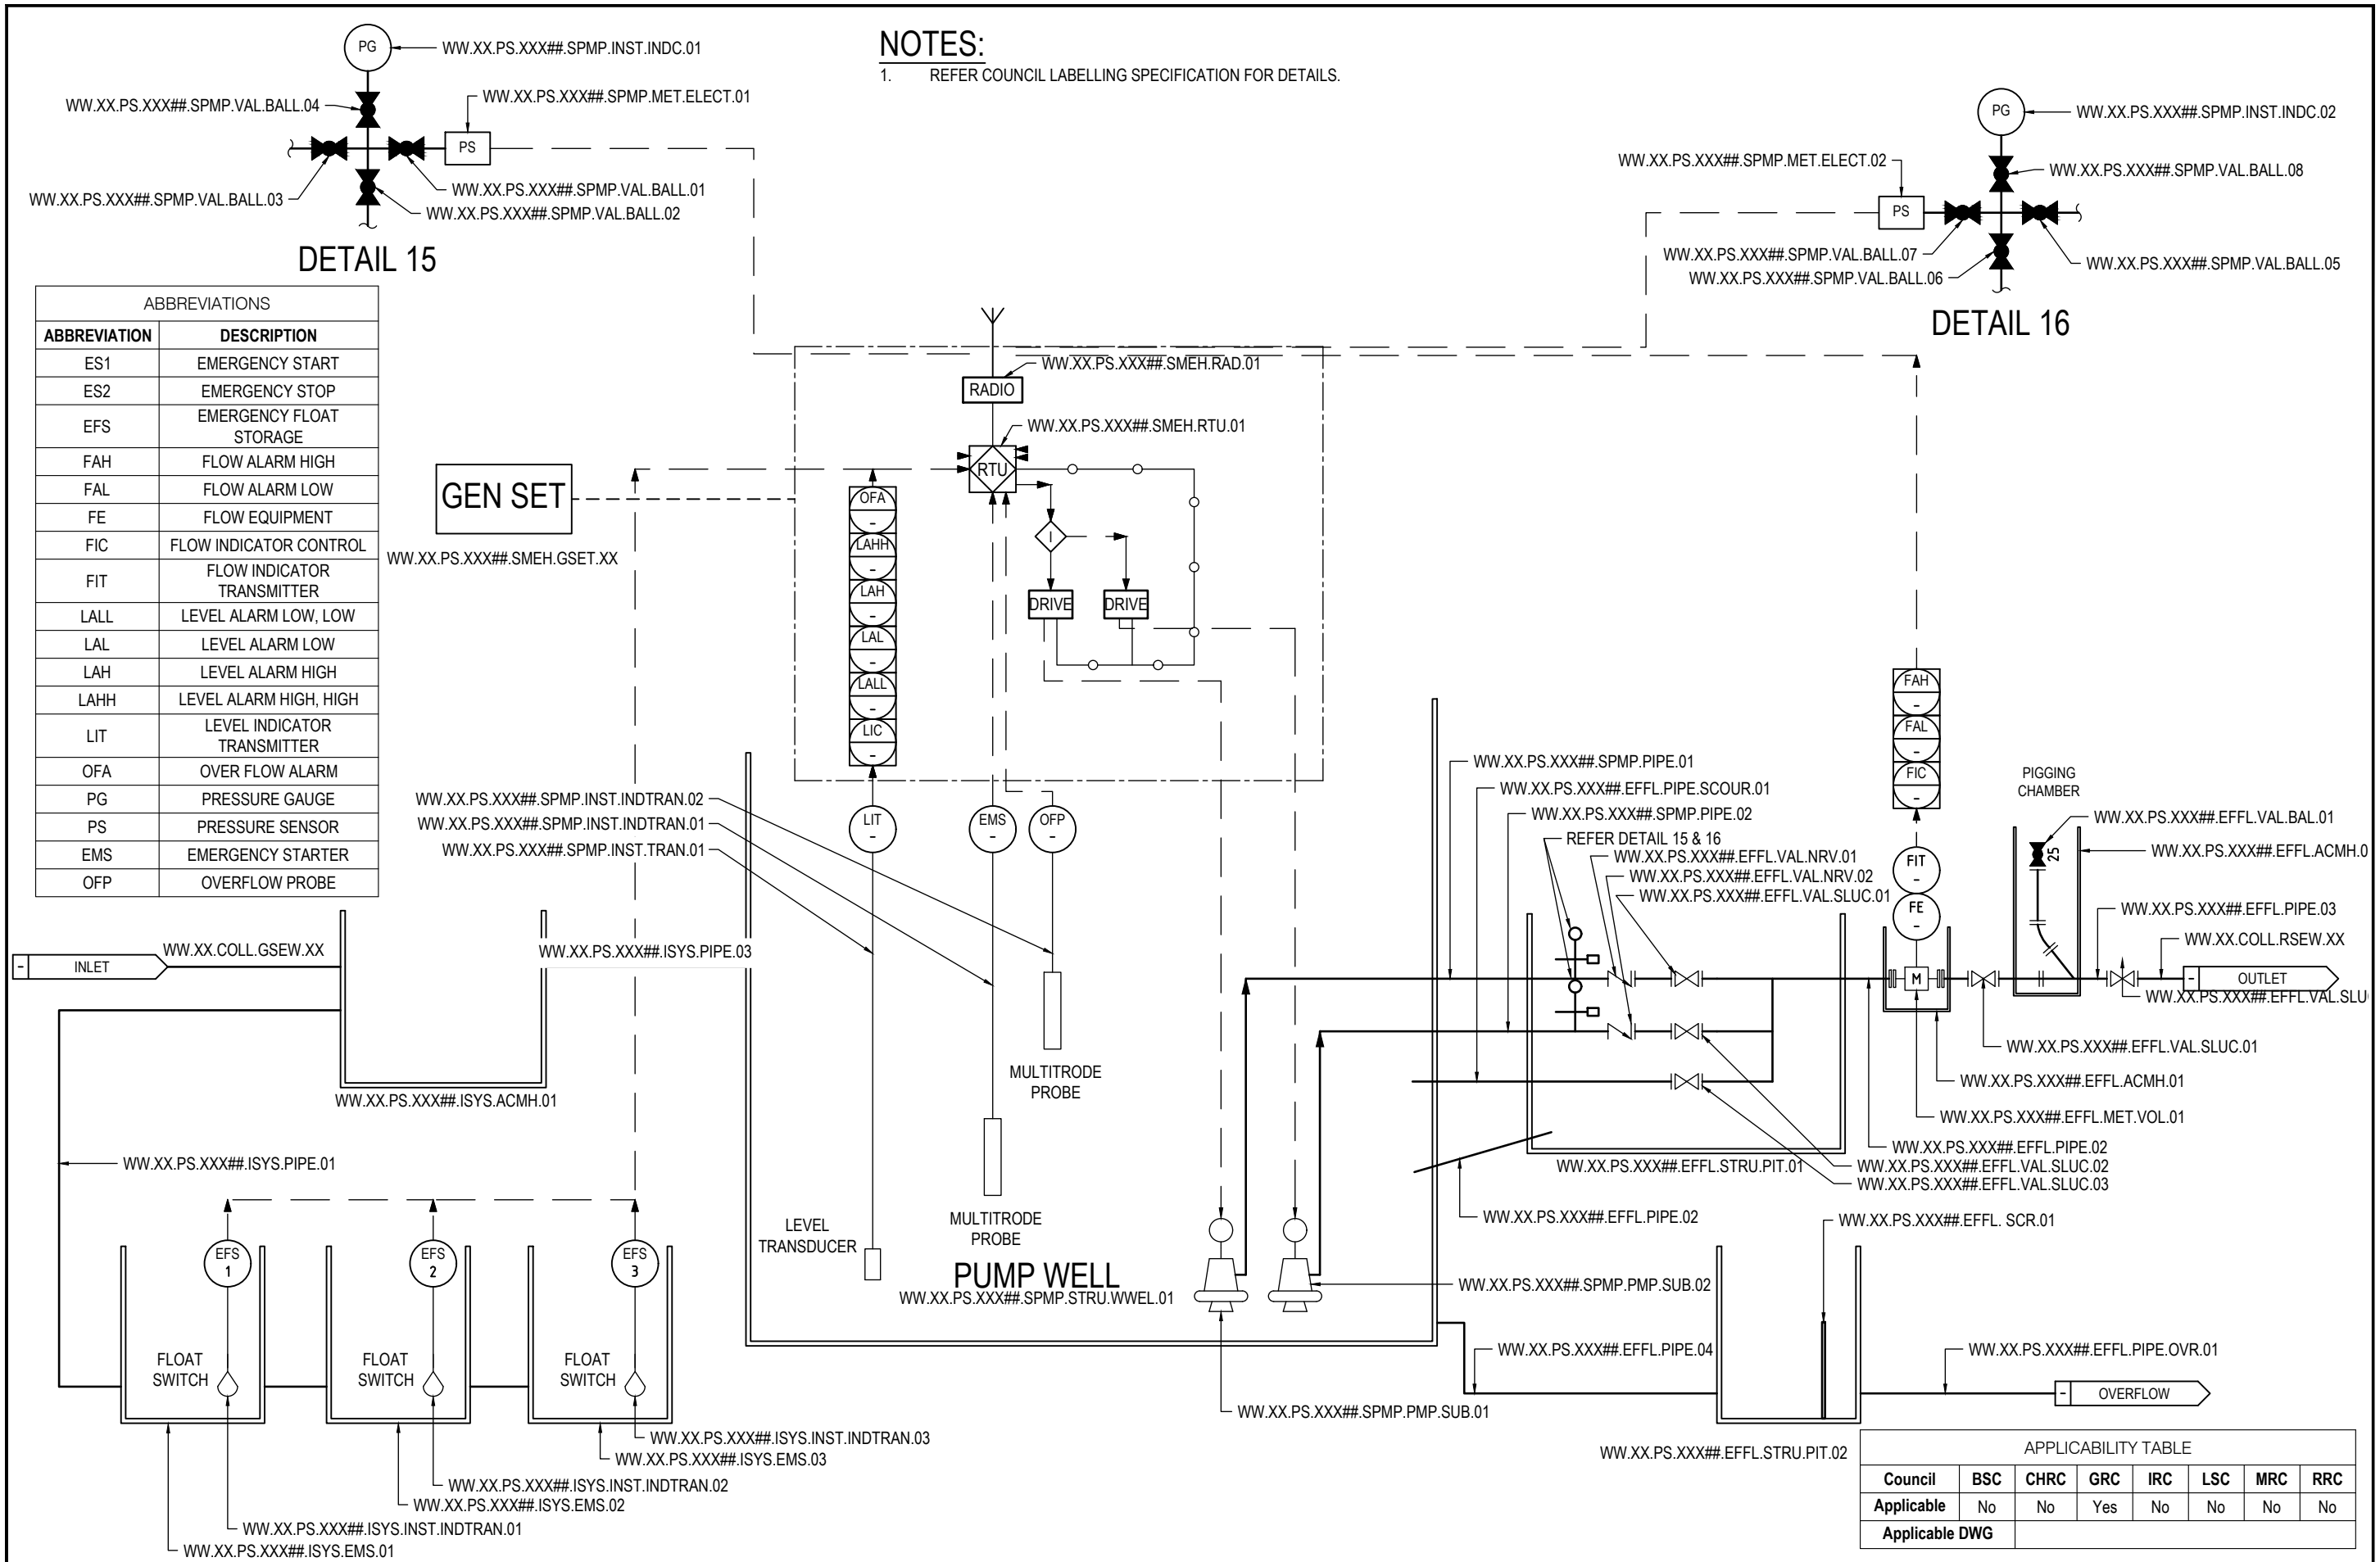

| REVISIONS |                                      | DATE    |
|-----------|--------------------------------------|---------|
| G         | PREVIOUSLY DRAWING S-050R REVISION B | 09/2022 |
| F         | MRC APPLICABILITY TO YES             | 12/2021 |
| E         | IRC ADDED                            | 11/2016 |
| D         | GRC AND LSC ADDED                    | 09/2014 |
| C         | MRC APPLICABILITY - NO               | 04/2013 |
| B         | RRC AMENDMENTS                       | 05/2011 |

DISCLAIMER.

The authors and sponsoring organisations shall have no liability or responsibility to the user or any other person or entity with respect to any liability, loss or damage caused or alleged to be caused, directly or indirectly, by the adoption and use of these Standard Drawings including, but not limited to, any interruption of service, loss of business or anticipatory profits, of consequential damages resulting from the use of these Standard Drawings. Persons must not rely on these Standard Drawings as the equivalent of, or a substitute for, project-specific design and assessment by an appropriately qualified professional.

Capricorn Municipal Development Guidelines

Incorporating:

Banana Shire Council (BSC)  
Central Highlands Regional Council (CHRC)  
Gladstone Regional Council (GRC)  
Livingstone Shire Council (LSC)

Maranoa Regional Council (MRC)  
Rockhampton Regional Council (RRC)  
Isaac Regional Council (IRC)

SEWERAGE PUMP STATIONS  
PIPING AND INSTRUMENTATION DIAGRAM

CMDG-S-058

REV. B C D E F G